



HICKSVILLE, OHIO



Scale: 1" = 800'

Drawn by: T.L. SMITH

Date: 12/12/06

Rev. Date: 12/08/06

- NOTES :
- 1) [Symbol] INDICATES REGULATOR STATION.
 - 2) H.P. INDICATES HIGH PRESSURE.
 - 3) B.L. INDICATES BELT LINE PRESSURE.
 - 4) P INDICATES PLASTIC PIPE.
 - 5) o INDICATES VALVE.
 - 6) EV INDICATES EMERGENCY VALVE.
 - 7) [Symbol] INDICATES CONNECTING MAINS and/or PIPE SIZE CHANGE.
 - 8) [Symbol] INDICATES NON-CONNECTING MAINS.
 - 9) * BRIDGE CROSSING OR EXPOSED PIPE.

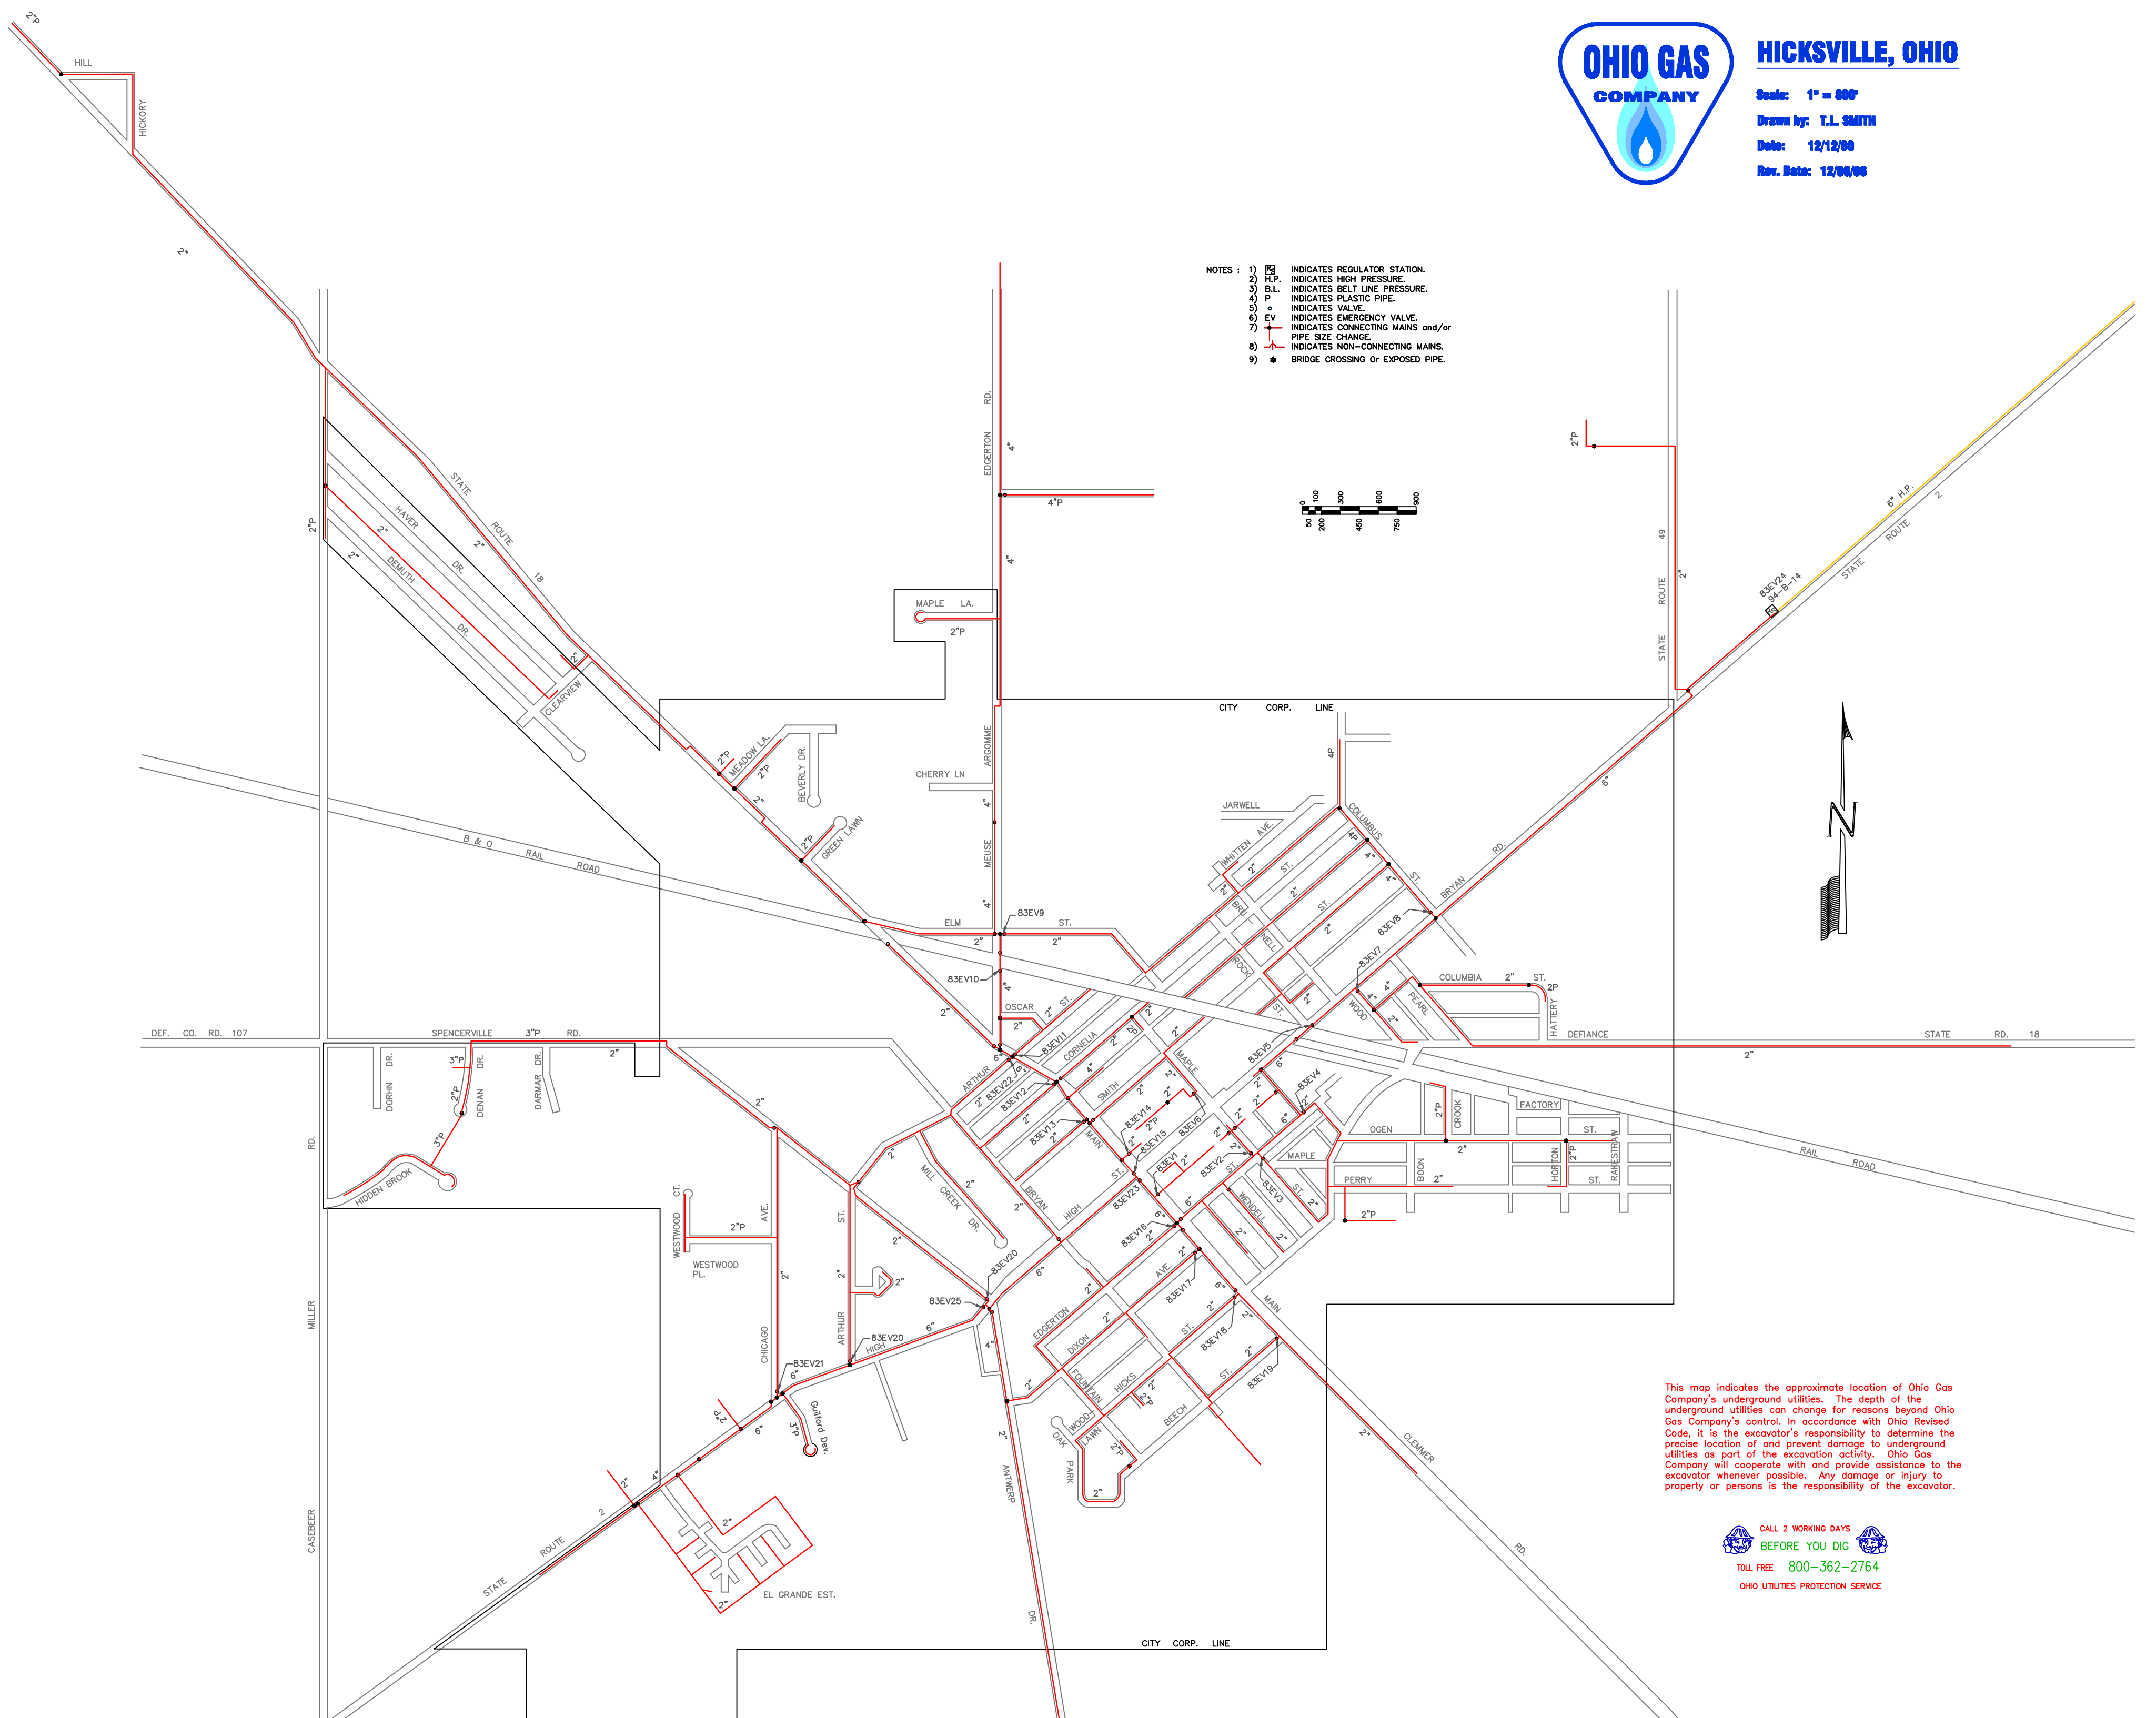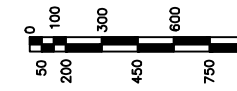

This map indicates the approximate location of Ohio Gas Company's underground utilities. The depth of the underground utilities can change for reasons beyond Ohio Gas Company's control. In accordance with Ohio Revised Code, it is the excavator's responsibility to determine the precise location of and prevent damage to underground utilities as part of the excavation activity. Ohio Gas Company will cooperate with and provide assistance to the excavator whenever possible. Any damage or injury to property or persons is the responsibility of the excavator.

CALL 2 WORKING DAYS
BEFORE YOU DIG
TOLL FREE 800-362-2764
OHIO UTILITIES PROTECTION SERVICE